


PROJECT NUMBER:
25323
DATE: 02/01/18
SCALE: 1"=20'
DESIGNED BY: TJN
DRAWN BY: TJN
CHECKED BY: RRK
APPROVED BY: RRK
REVISIONS
2019-02-12
PERMIT REVIEW
PLAN REVISIONS

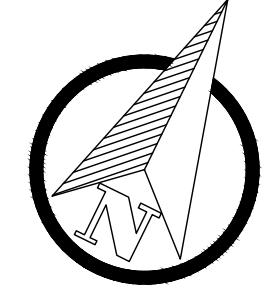

CONSTRUCTION STAGING:
CONSTRUCTION TO BE COMPLETED PER
THE STAGING SHOWN ON THE PLANS AND
SPECIAL PROVISIONS UNLESS APPROVED BY
THE ENGINEER.
THE CONTRACTOR IS REQUIRED TO
MAINTAIN SIDEWALK ACCESS ON ONE SIDE
OF HOLBROOK AVENUE THROUGHOUT
CONSTRUCTION.



① ROAD CLOSED AHEAD W20-3	② ROAD WORK AHEAD W20-1	③ DETOUR AHEAD W20-2	④ DETOUR M4-9RT	⑤ END DETOUR M4-8a	⑧ HOLBROOK AVE D3-2a	⑪ WORK ZONE BEGINS R5-18c
			⑥ DETOUR M4-9UP	⑦ DETOUR M4-9LT	⑨ WB HOLBROOK AVE D3-2a	⑫ END ROAD WORK G20-2
			⑬ ROAD CLOSED TO THRU TRAFFIC R11-4	⑭ BUSINESS OPEN DURING CONSTRUCTION *PLACED WITH TYPE III BARRICADES AT ROAD CLOSURE	⑩ EB HOLBROOK AVE D3-2a	⑮ DETOUR M4-10RT

ENGINEERING FOR RESULTS
13500 REECK ROAD
SOUTHGATE, MI 48195
(734) 759-1600
FAX (734) 282-6566
WWW.ENGINEERS.COM

HENNESSEY
ENGINEERS, INC.

TITLE
DETOUR PHASE I
HOLBROOK AVENUE RECONSTRUCTION
CITY OF HAMTRAMCK
WAYNE COUNTY, MICHIGAN

SHEET
CE21

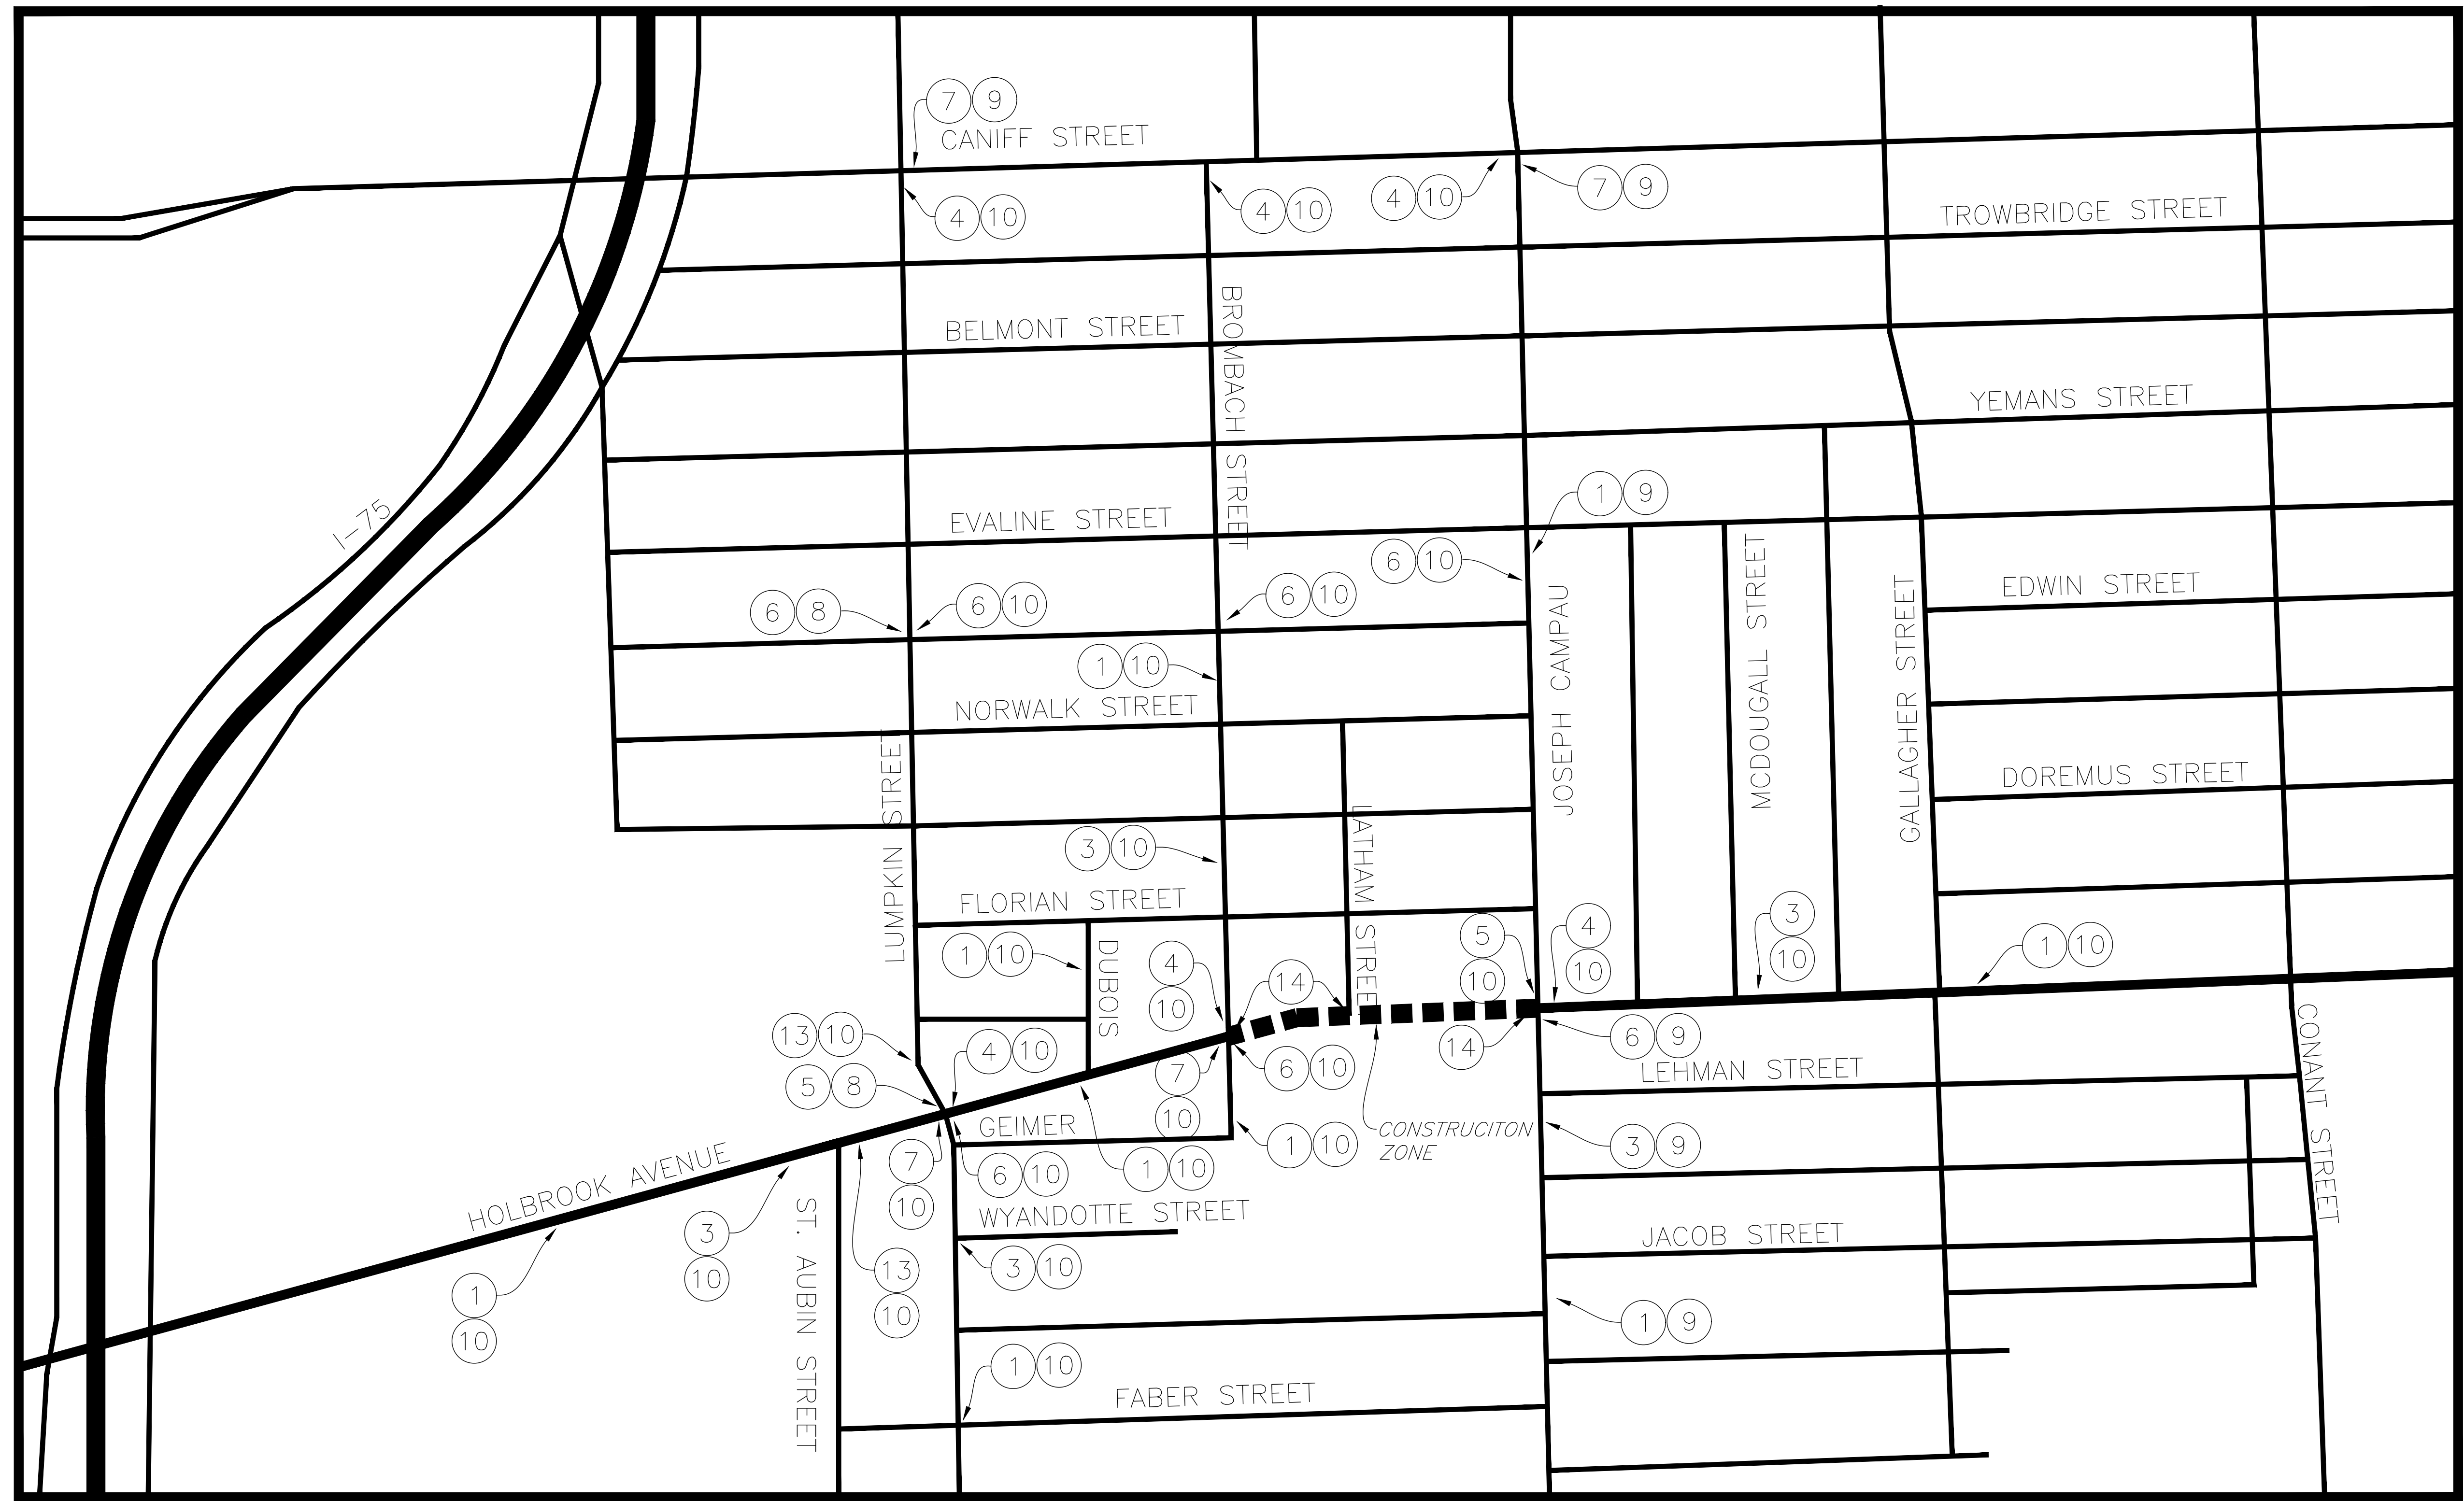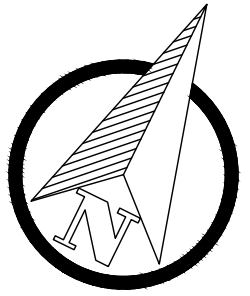

PROJECT NUMBER:
25323

DATE:
02/01/18

SCALE:
1"=20'

DESIGNED BY:
TJN

DRAWN BY:
TJN

CHECKED BY:
RRK

APPROVED BY:
RRK

REVISIONS


2019-02-12
PERMIT REVIEW
PLAN REVISIONS

ENGINEERING FOR RESULTS
13500 REECK ROAD
SOUTHGATE, MI 48195
(734) 759-1600
FAX (734) 282-6566
WWW.ENGINEERS.COM

HENNESSEY ENGINEERS, INC.



TITLE
DETOUR PHASE II
HOLBROOK AVENUE RECONSTRUCTION
CITY OF HAMTRAMCK
WAYNE COUNTY, MICHIGAN

SHEET
CE23

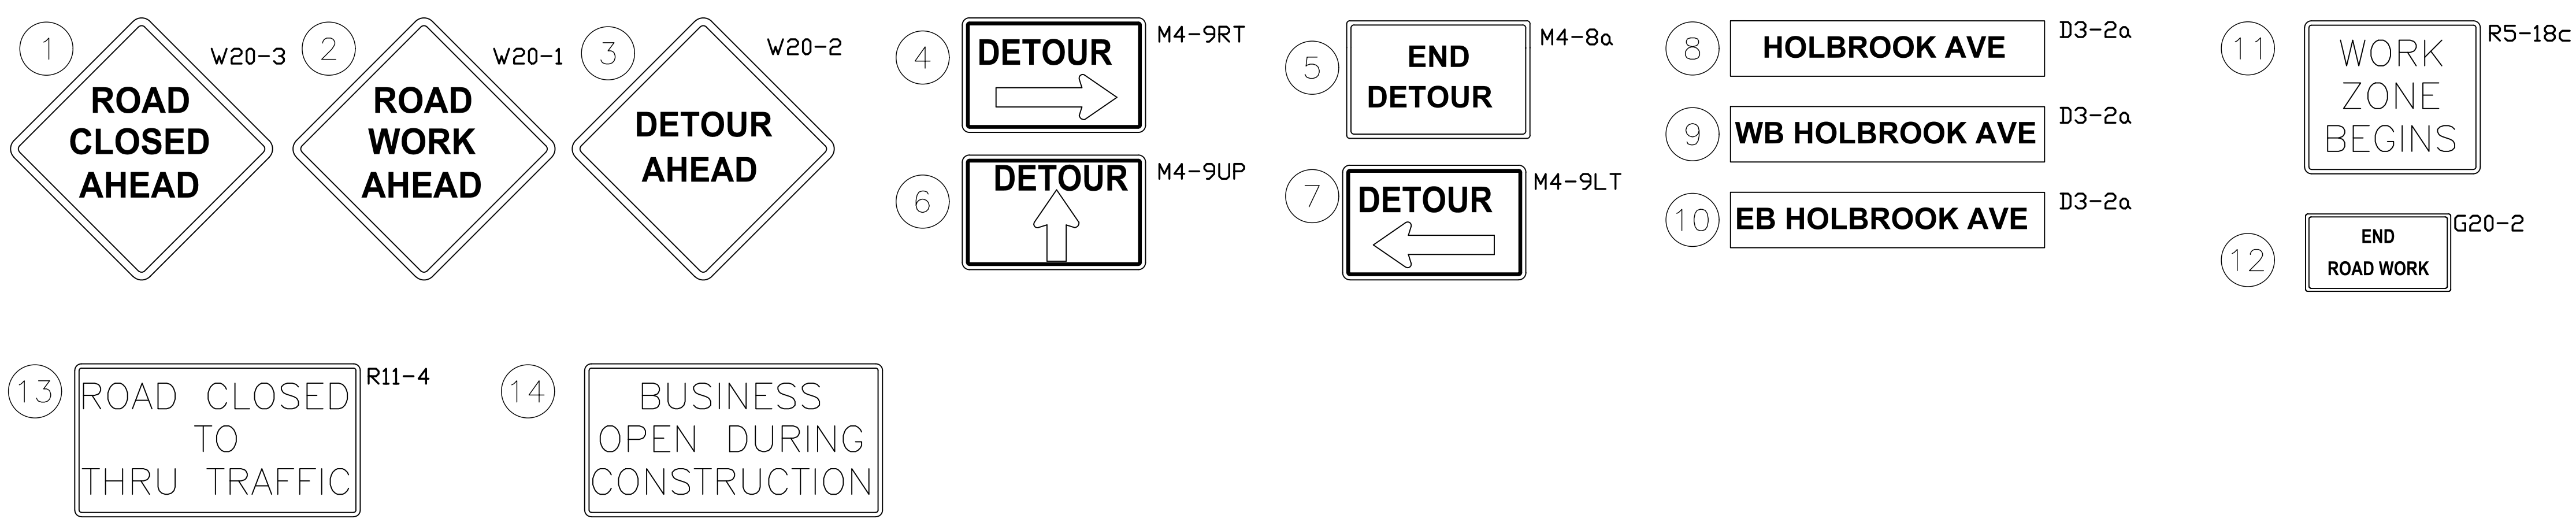


CONSTRUCTION STAGING:
CONSTRUCTION TO BE COMPLETED PER
THE STAGING SHOWN ON THE PLANS AND
SPECIAL PROVISIONS UNLESS APPROVED BY
THE ENGINEER.
THE CONTRACTOR IS REQUIRED TO
MAINTAIN SIDEWALK ACCESS ON ONE SIDE
OF HOLBROOK AVENUE THROUGHOUT
CONSTRUCTION.

*PLACED WITH TYPE III
BARRICADES AT ROAD
CLOSURE

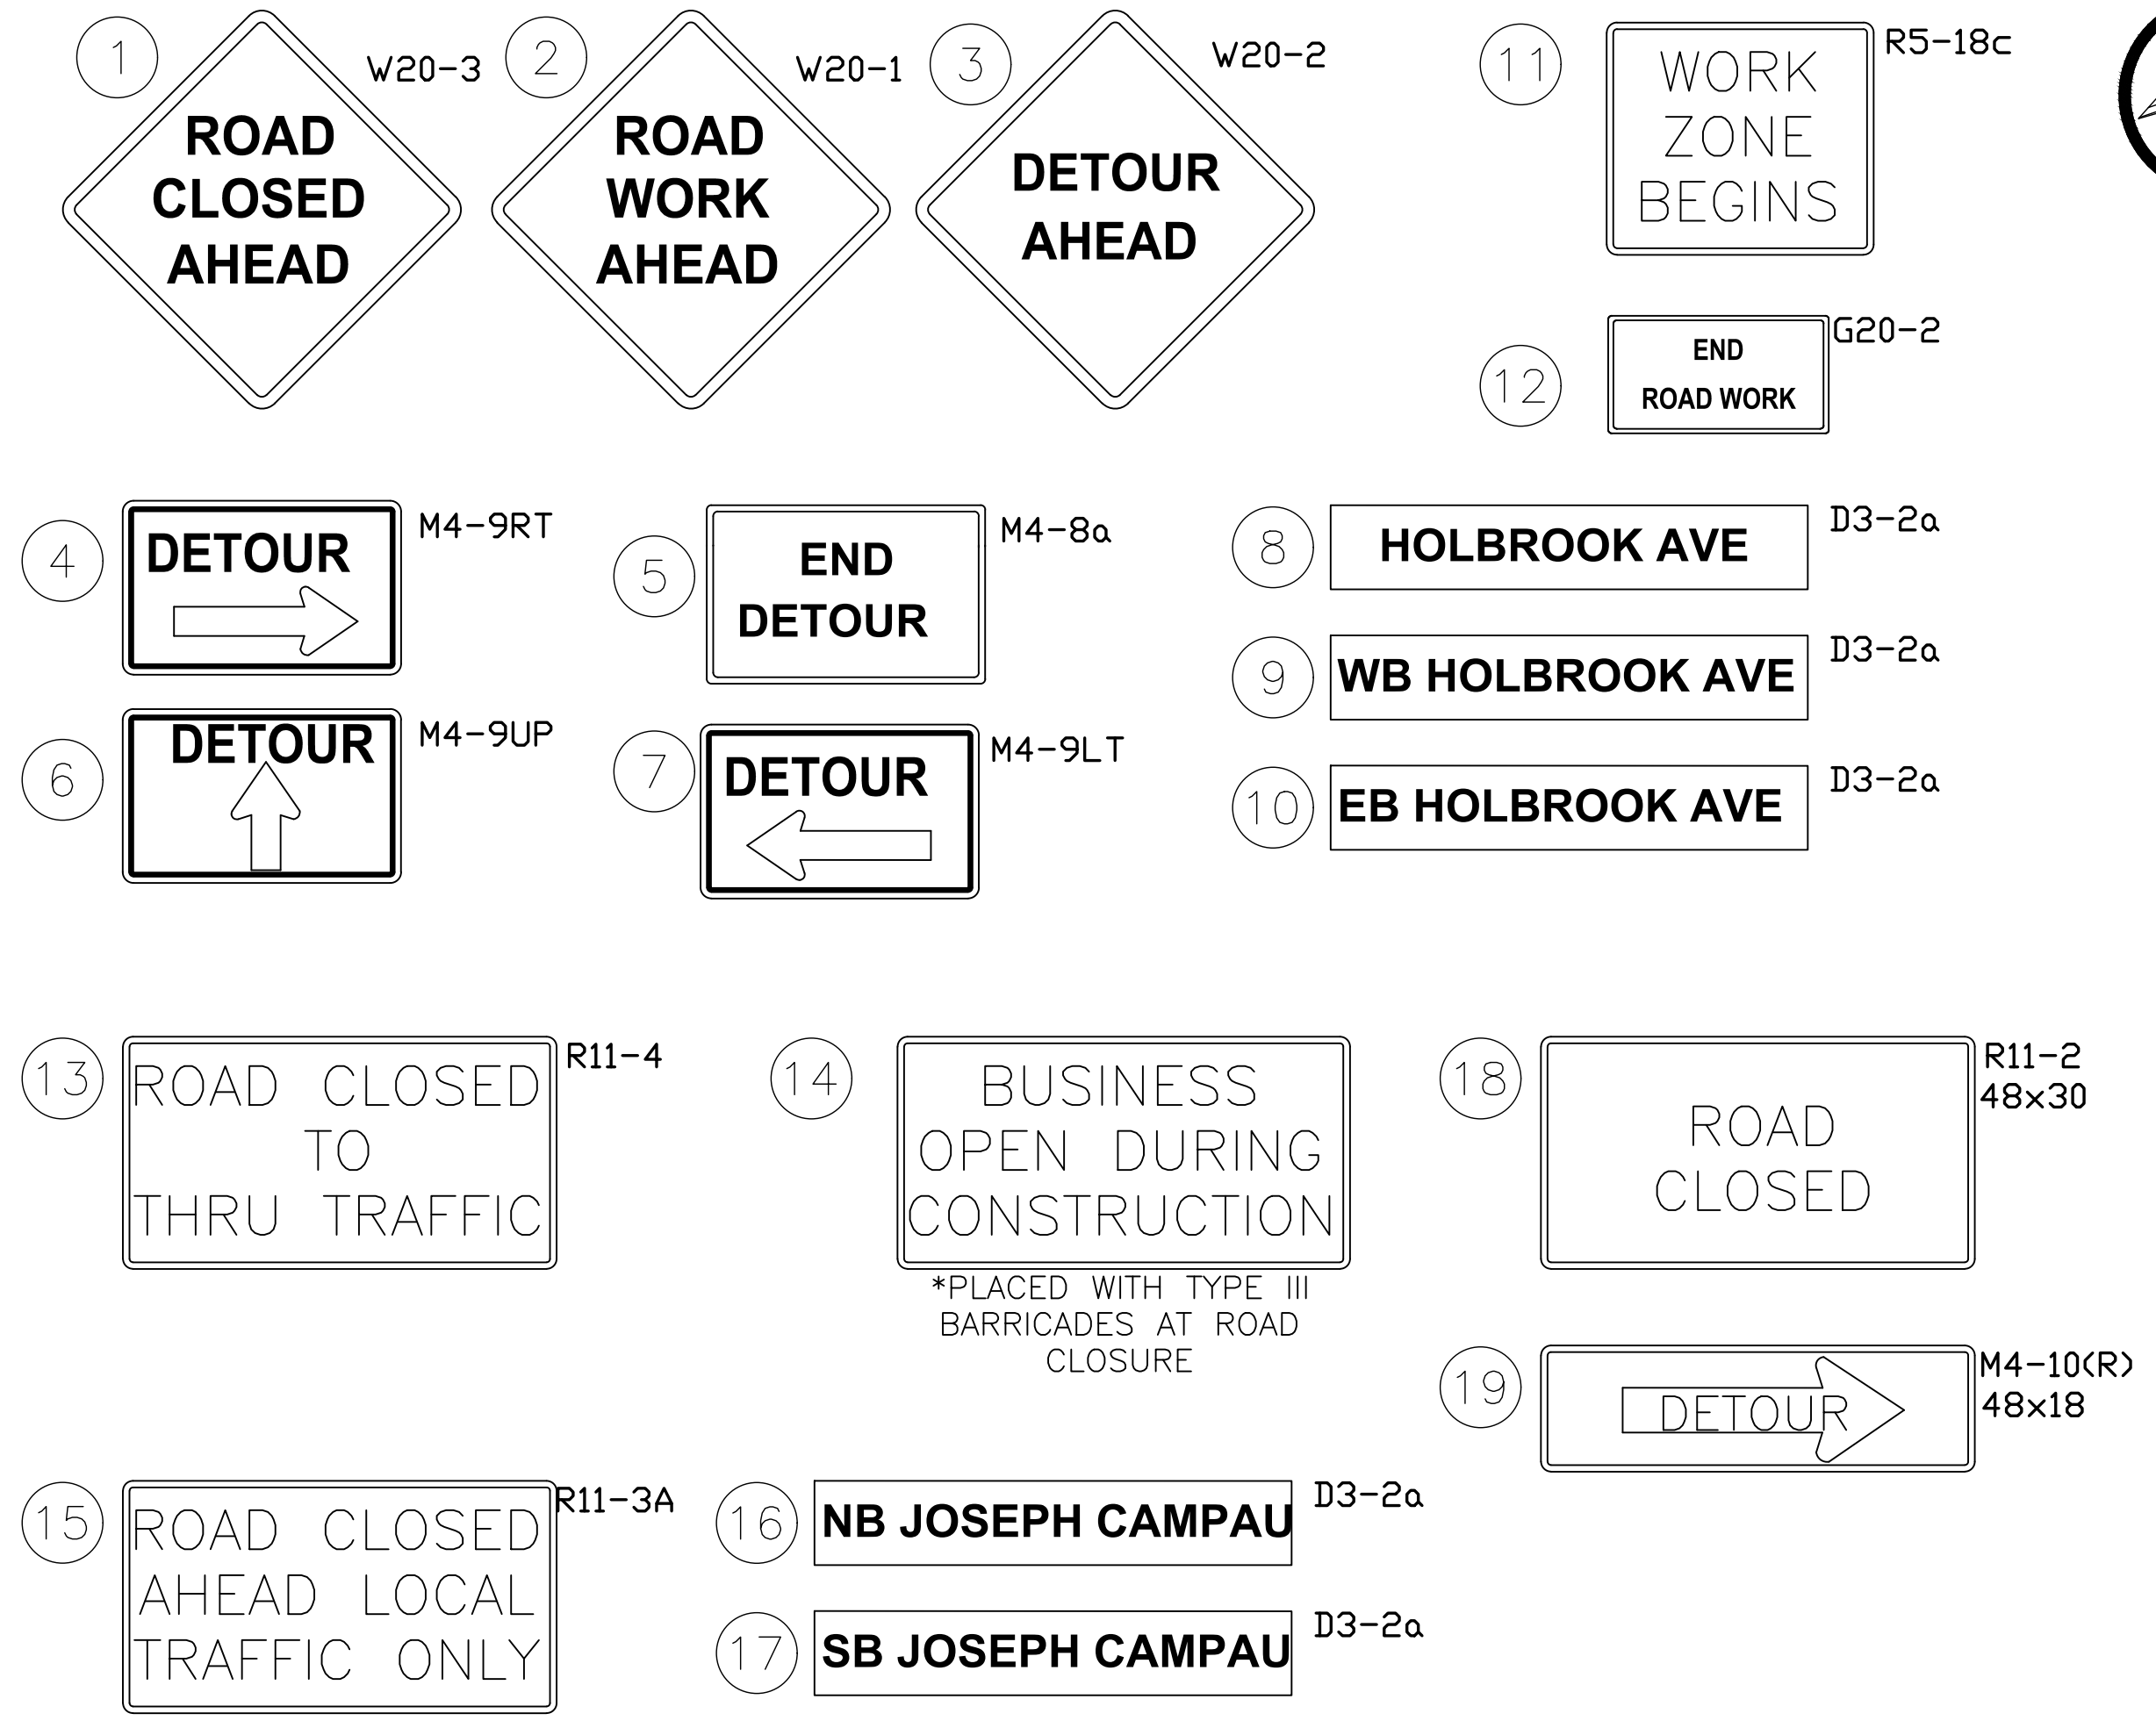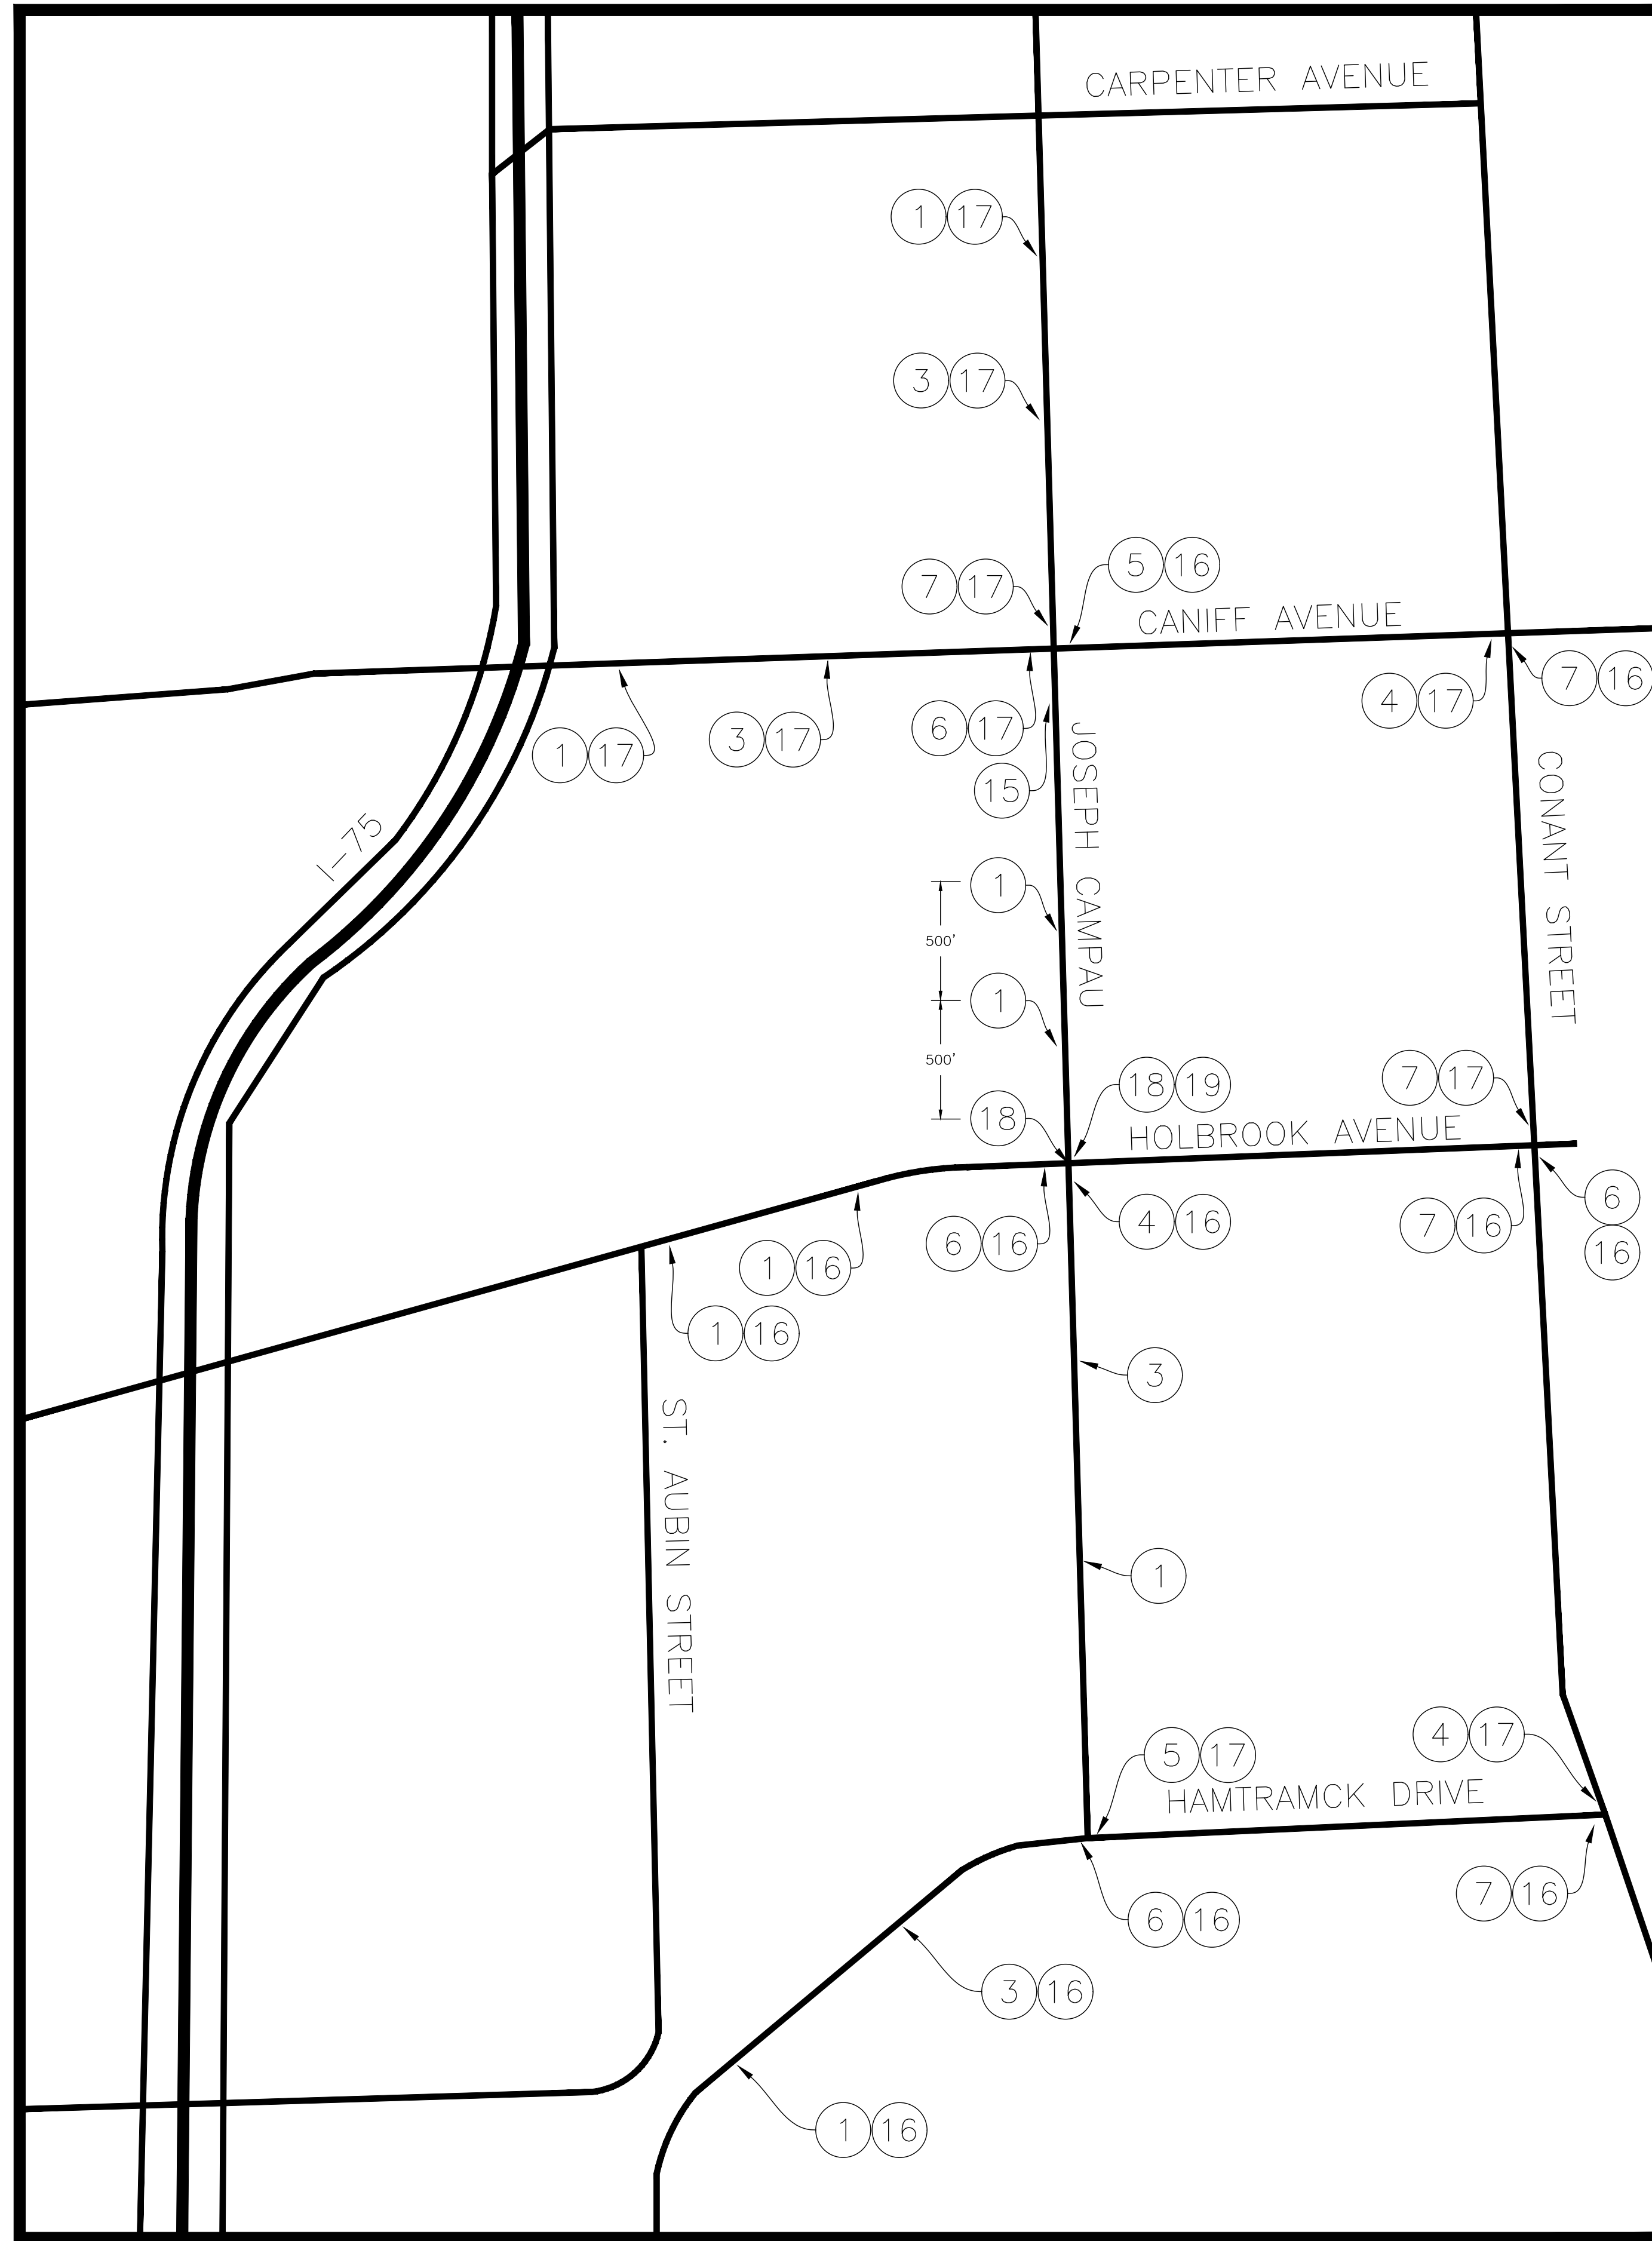

CONSTRUCTION STAGING:
 CONSTRUCTION TO BE COMPLETED PER
 THE STAGING SHOWN ON THE PLANS AND
 SPECIAL PROVISIONS UNLESS APPROVED BY
 THE ENGINEER.
 THE CONTRACTOR IS REQUIRED TO
 MAINTAIN SIDEWALK ACCESS ON ONE SIDE
 OF HOLBROOK AVENUE THROUGHOUT
 CONSTRUCTION.

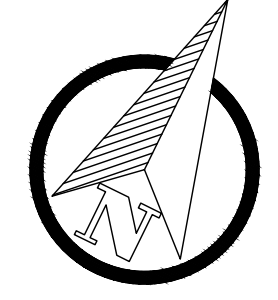

PROJECT NUMBER:
25323
 DATE:
02/01/18
 SCALE:
1"=20'
 DESIGNED BY:
TJN
 DRAWN BY:
TJN
 CHECKED BY:
RRK
 APPROVED BY:
RRK

REVISIONS

2019-02-12	PERMIT REVIEW
2019-04-16	WC PERMIT REVIEW

ENGINEERING FOR RESULTS
 13500 REECK ROAD
 SOUTHGATE, MI 48195
 (734) 759-1600
 FAX (734) 282-6566
 WWW.ENGINEERS.COM

HENNESSEY ENGINEERS, INC.

TITLE
 DETOUR PHASE III
 HOLBROOK AVENUE RECONSTRUCTION
 CITY OF HAMTRAMCK
 WAYNE COUNTY, MICHIGAN

SHEET
CE25